



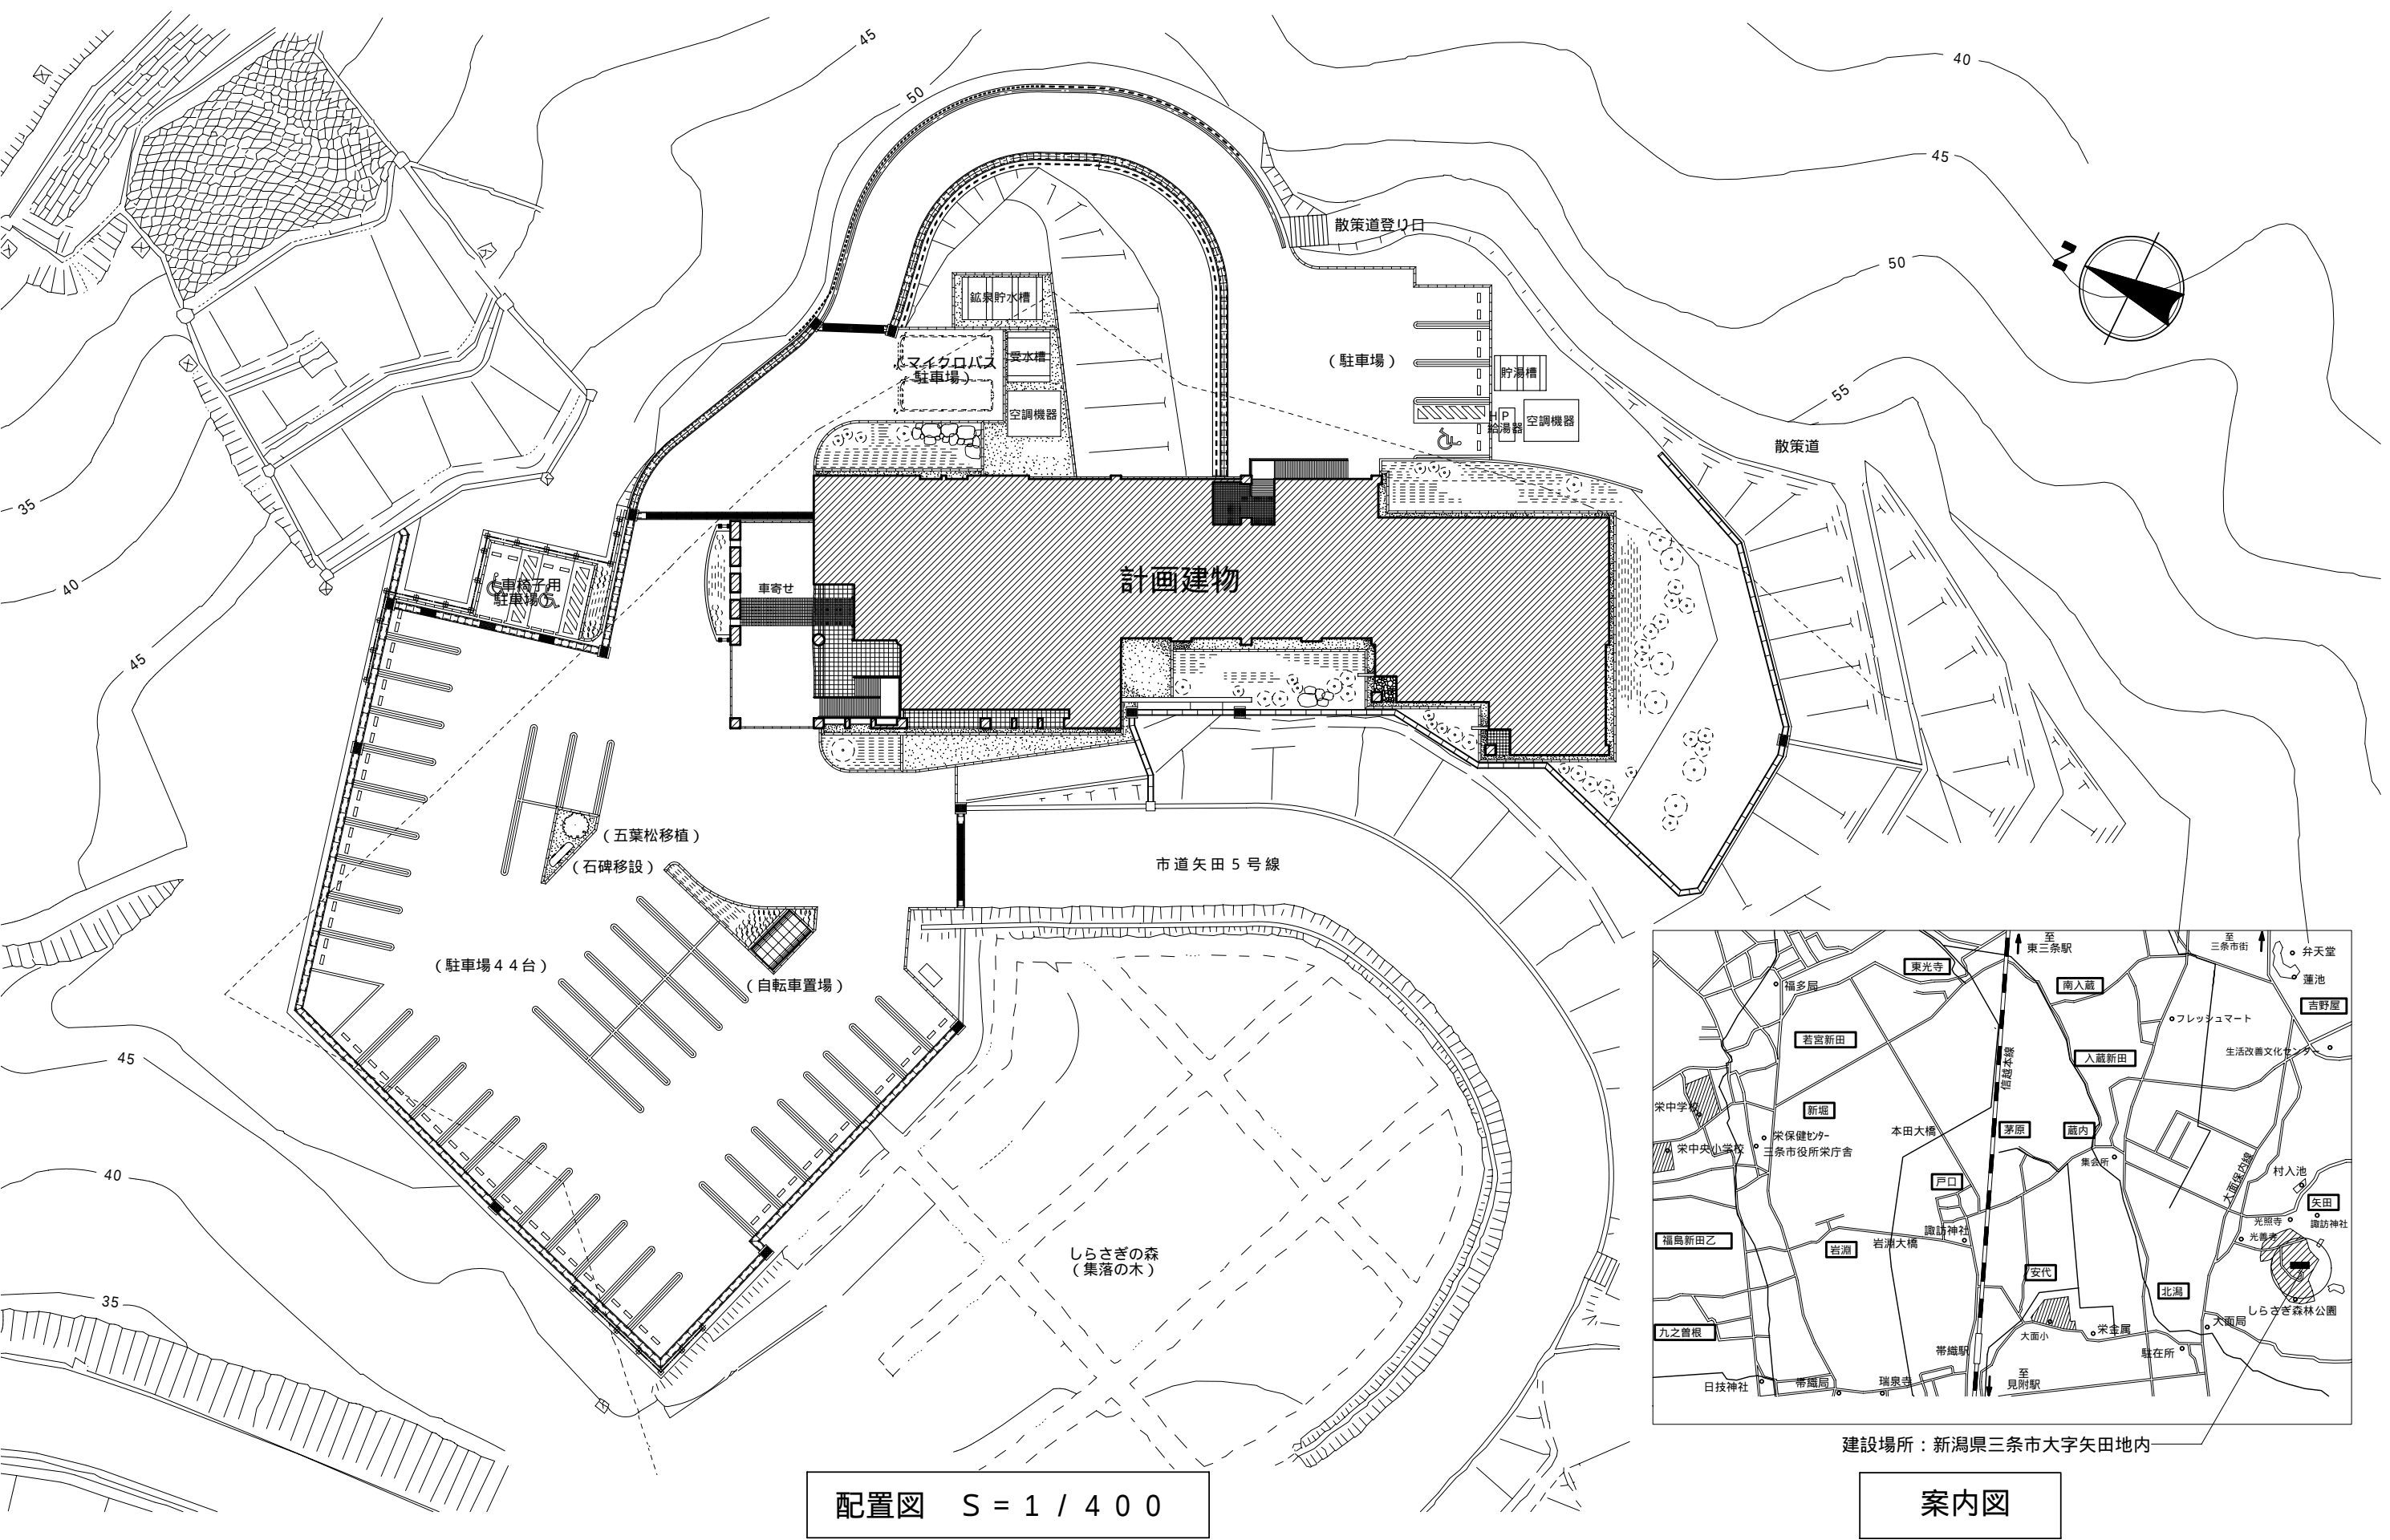





東面立面图 $S = 1 / 300$

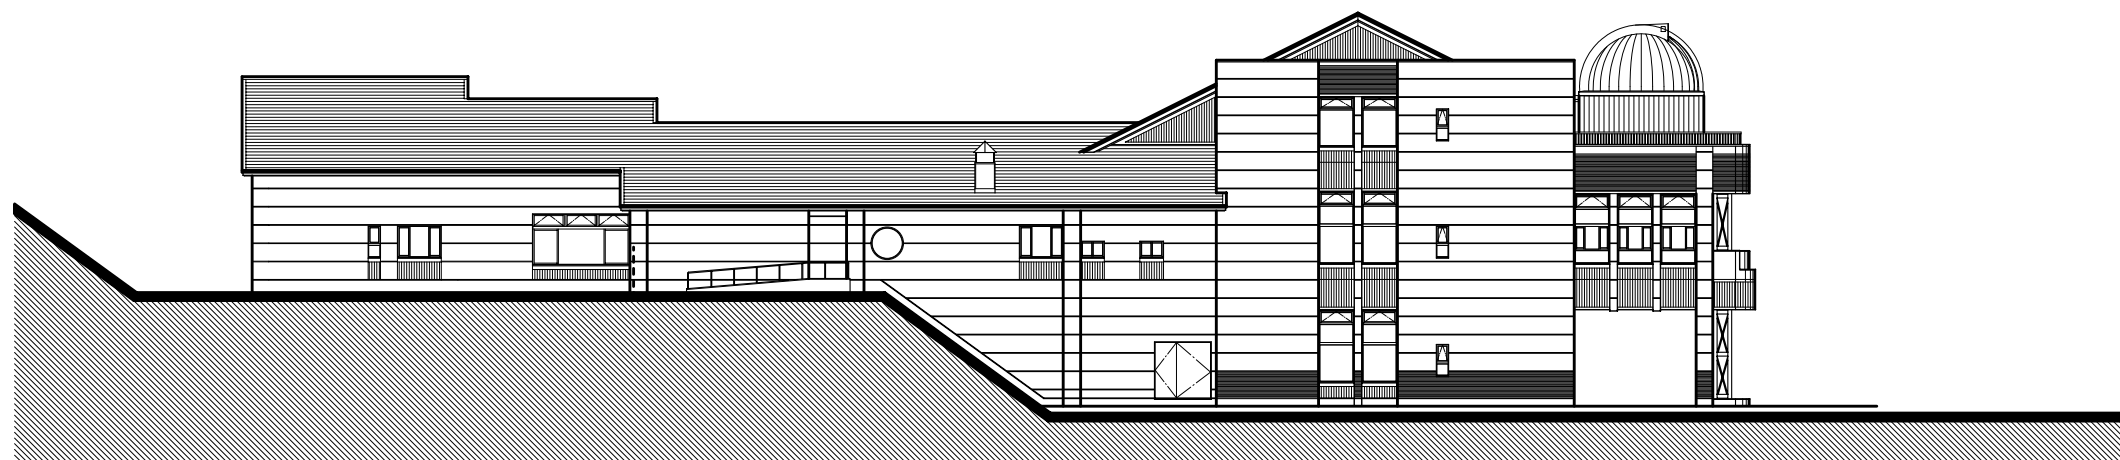


西面立面图 $S = 1 / 300$

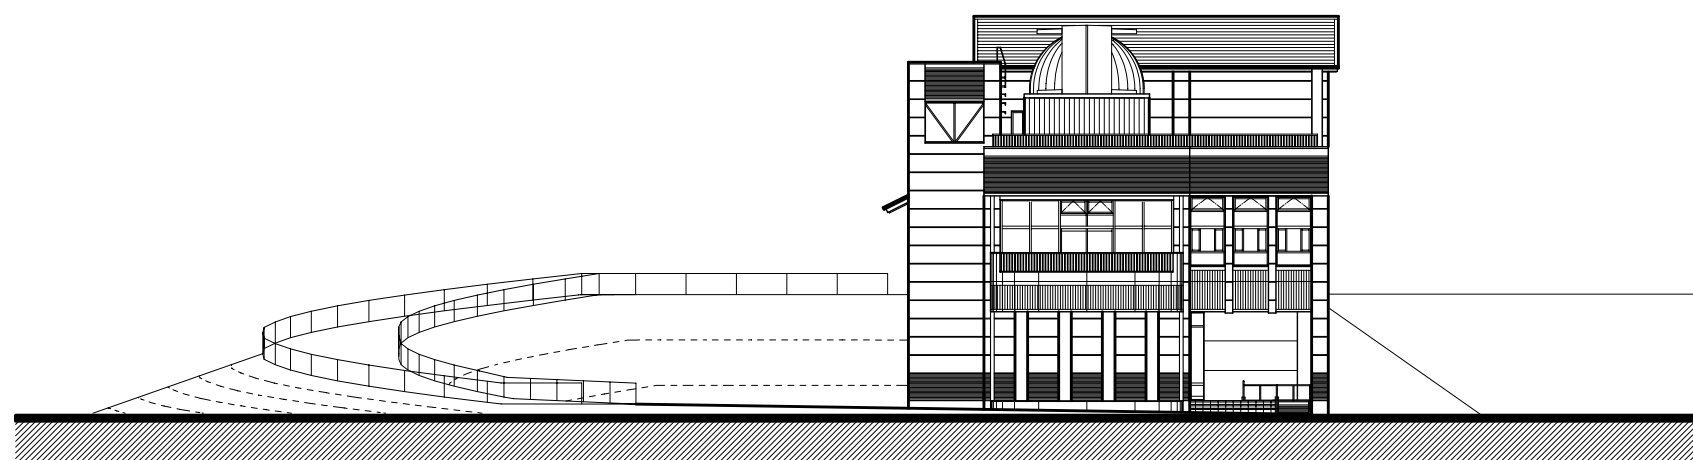







北面立面图 $S = 1 / 300$

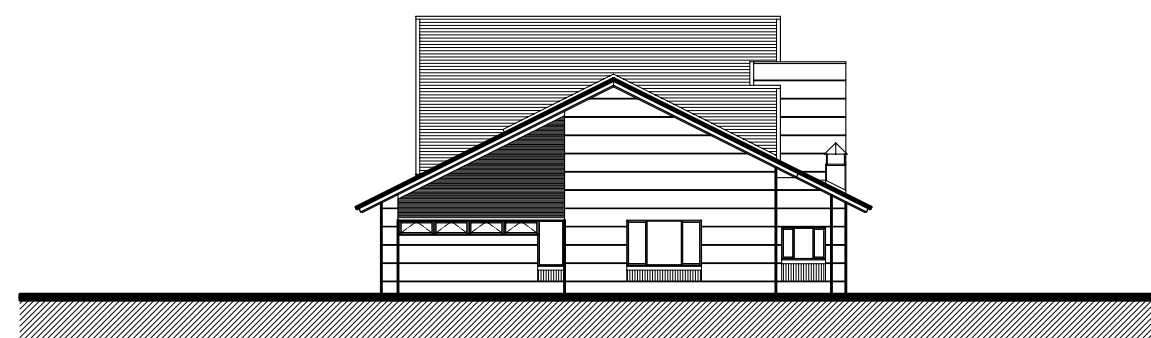

南面立面图 $S = 1 / 300$

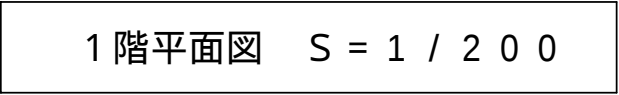



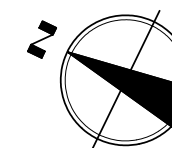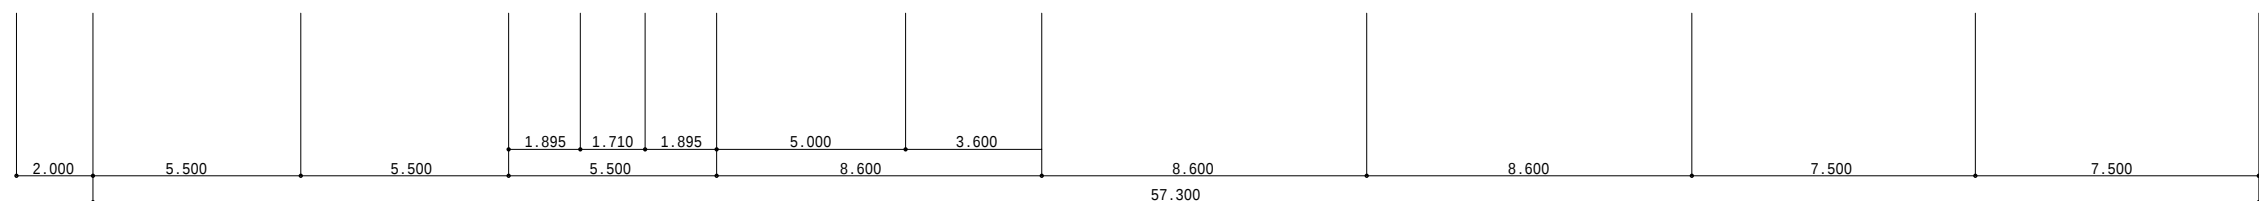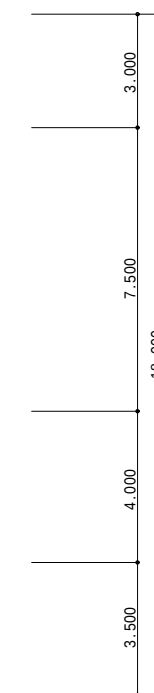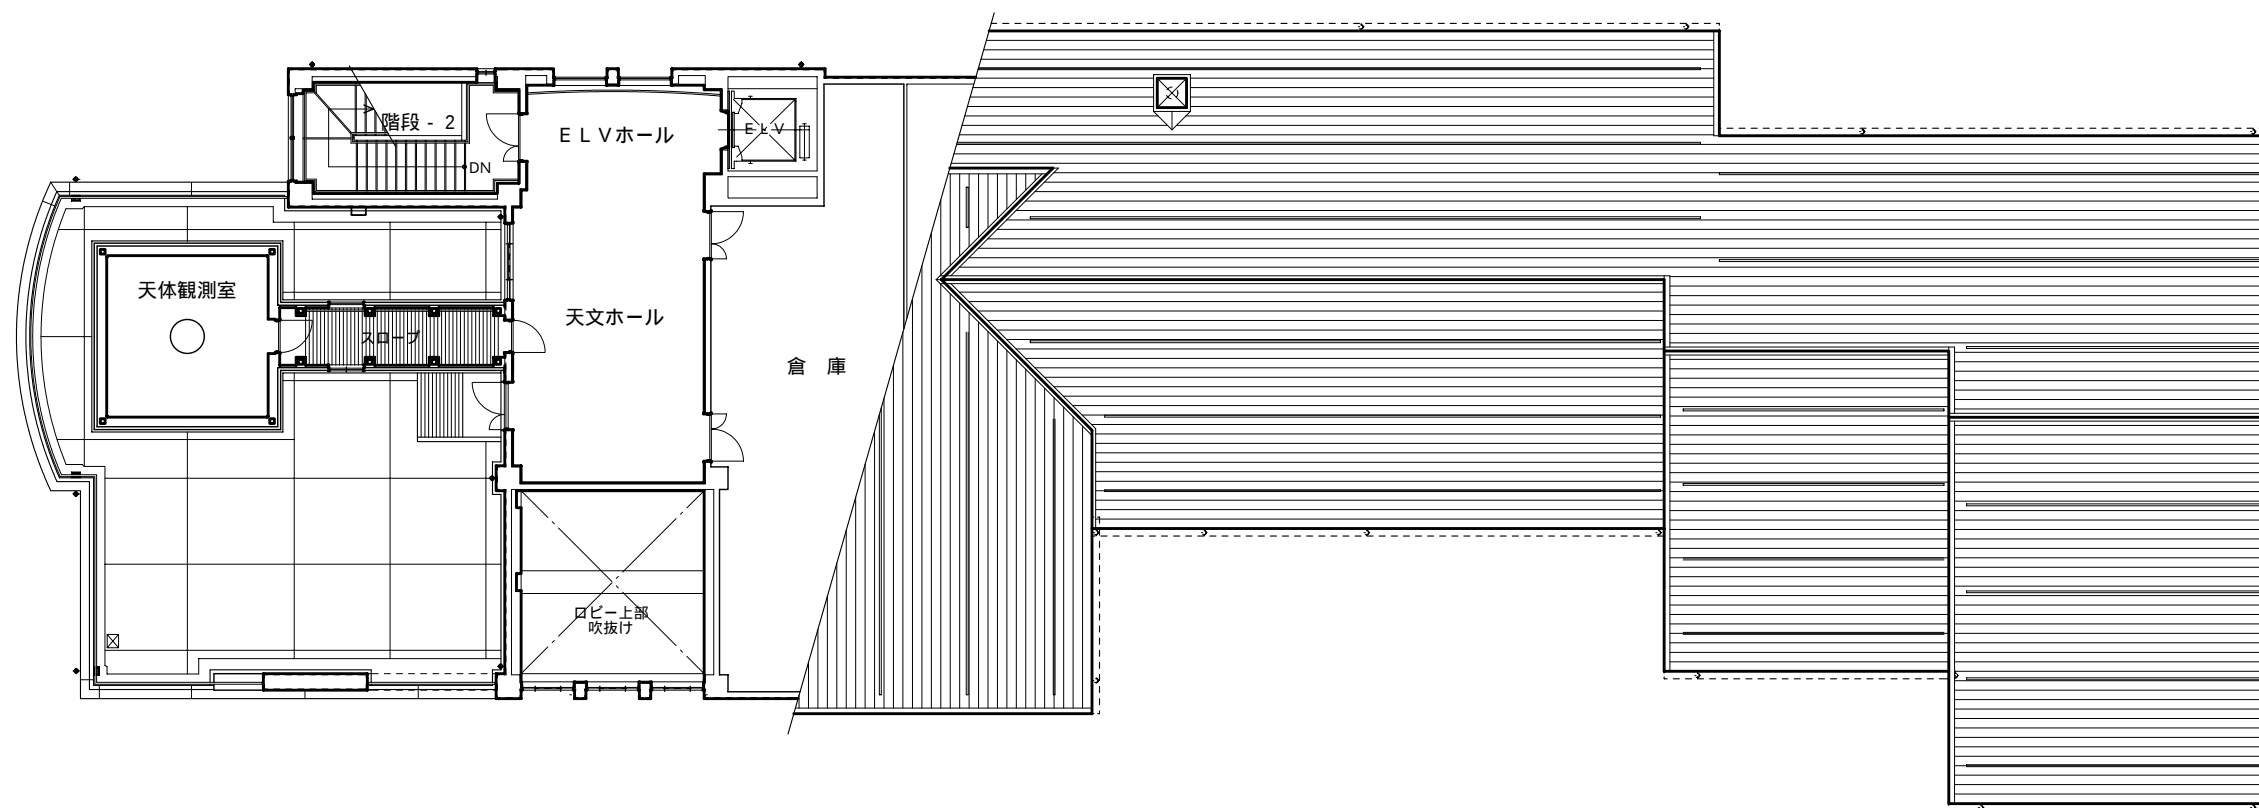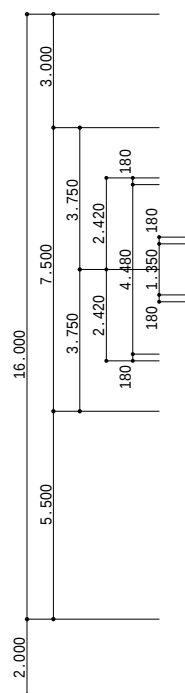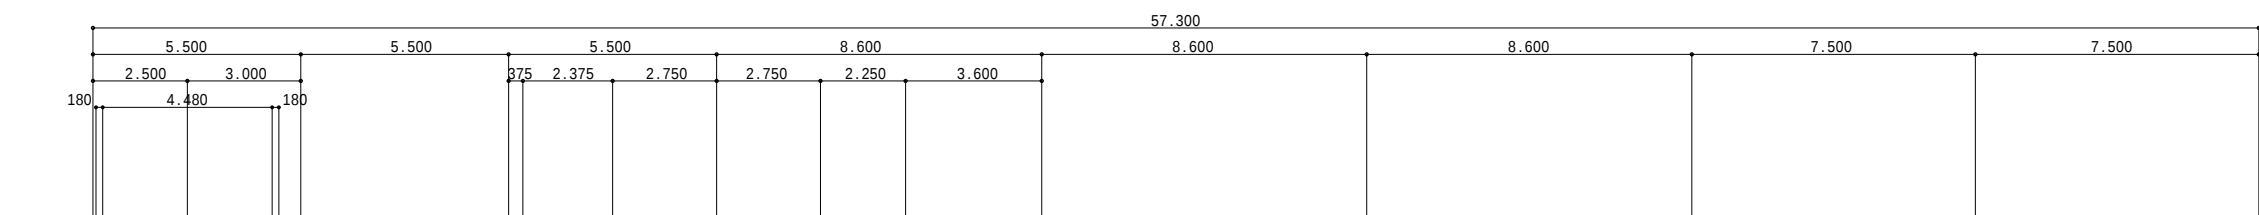

3 階平面図 S = 1 / 2 0 0